

- Drawing Reference:**
- R/S by others
  - C/D
  - Paper copy by others
  - Survey by CI
  - Preliminary
  - Approval
  - Building Permit
  - Construction
  - Information
  - As Built

**GENERAL NOTES:**  
 This copyright on this drawing is reserved.  
 It is issued to you in confidence and must not be reproduced or  
 distributed in any form without the prior written permission  
 of Concept Commercial Interiors.  
 Do not scale from this drawing.

This drawing is to be used in conjunction with all relevant  
 legislation, standards, codes of practice and specifications.  
 Any discrepancies in dimensions or details in all relevant trade  
 drawings should be drawn to our attention. All dimensions are in  
 millimetres unless otherwise stated.  
 Any surveyed information incorporated within this drawing cannot  
 be guaranteed as accurate unless confirmed by fixed dimension,  
 and have not been measured in accordance with the project council of  
 Australia's method of measurement guidelines 2021. Do not use to  
 calculate meetable areas.

REV	DESCRIPTION	DATE
-	FIRST ISSUE OF DRAWINGS	23.11.21
A	FIRST REVISION OF DRAWINGS	16.02.22

**CONCEPT  
 COMMERCIAL  
 INTERIORS**

**GERSHWIN BUILD**

**P: (03) 9650 8494**  
 e: info@conceptcommercial.com.au  
 w: www.conceptcommercial.com.au


**GPT**  
 The GPT Group

**PROJECT**  
 LVL 10 BOULDER STREET  
 MELBOURNE VIC 3000

**PROJECT ADDRESS**  
 LEVEL 12, 530 COLLINS STREET,  
 MELBOURNE

**TITLE**  
**FURNITURE LAYOUT PLAN**

<b>DRAWN</b>	<b>DRAWN DATE</b>
CD	JBM/M
<b>ISSUED DATE</b>	10.03.22
<b>PROJECT NUMBER</b>	1313
<b>REVISION</b>	B
<b>SCALE</b>	1:100 G/A
<b>DWG. NO.</b>	<b>A1.07</b>

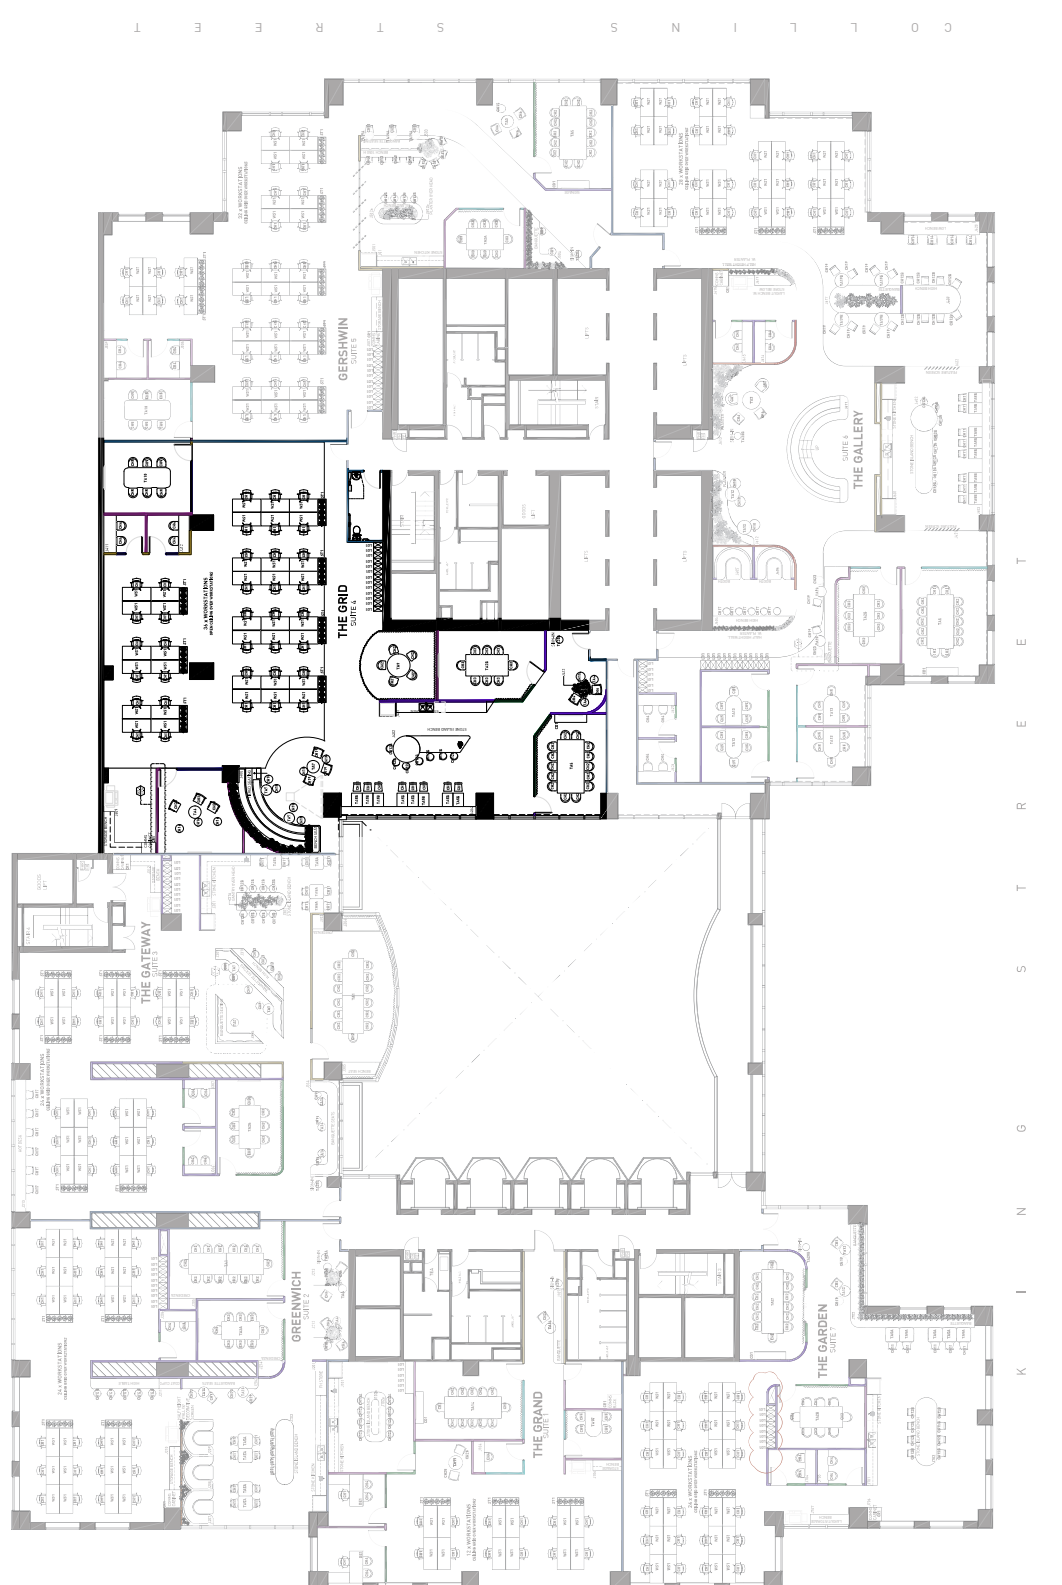

**FOR CONSTRUCTION**  
 ALL MEASUREMENTS TO BE VERIFIED ON SITE